

Job Name: _____

Tag Name: _____ Quantity: _____

Unit Width: _____

Unit Height: _____

Unit Depth: _____

of Sections: _____ (Max of 96" Each)

☐ Equal Sections

☐ Specify Each Section Length

(A) _____ (B) _____ (C) _____ (D) _____

OPTIONS - ALL SIDES

☐ 304 Stainless Steel (**Standard**)

☐ #4 Satin Finish (**Standard**)

☐ 316 Stainless Steel

☐ #4 Satin Finish

☐ Aluminum

☐ White Antimicrobial Epoxy Powdercoat Finish

☐ Other Color: _____

☐ Face Frames (At Each Section) (**Standard**)

☐ Face Frames Continuous Style

☐ Single Slot

☐ 0.5" - No Blades

☐ 1" - No Blades

☐ 1" - With Blades (**Standard**)

☐ 1.25" - No Blades

☐ Double Slot

☐ 0.5" - No Blades

☐ 1" - No Blades


☐ 1" - With Blades (**Standard**)

☐ Foil Back Insulation


☐ 1.5"

☐ 2.25"

****MUST SPECIFY SECTIONS AND INLETS PER SIDE NEEDED****

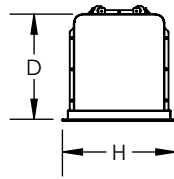

SSEP D **STAINLESS STEEL** OR SYSTEM AIR CURTAIN

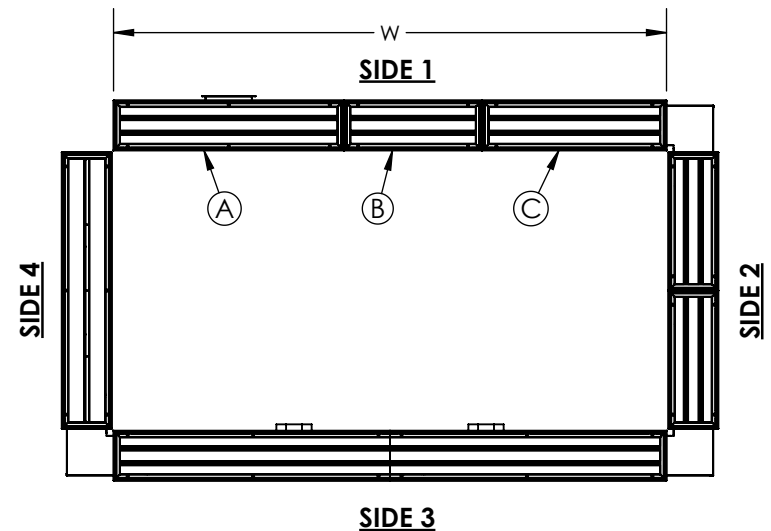

INLET OPTIONS

☐ Applies to all Sections

☐ No Inlet

☐ Top Inlet - (Select Shape/Size/Location)

☐ Outside Inlet - (Select Shape/Size/Location) (**Standard**)

☐ Inside Inlet - (Select Shape/Size/Location)

☐ Round Inlet - Size: _____

☐ Rectangle Inlet - Size: _____ (**Standard**)

☐ Flanged

☐ Oval Inlet - Size: _____

☐ Centered Inlet (**Standard**)

☐ Shifted Inlet - Distance: _____
(From Near End of Face to Center of Inlet)

☐ Opposed Blade Damper
(Only Available with Rectangle Inlet)

☐ Riveted (**Standard**)

☐ Removable

☐ Remote Damper

INLET OPTIONS - SIDE 1

☐ Specify Each Section

(A) Inlet: (Type/Shape/Size/Location)

(B) Inlet: (Type/Shape/Size/Location)

(C) Inlet: (Type/Shape/Size/Location)


(D) Inlet: (Type/Shape/Size/Location)

* To maintain AJ Manufacturing's policy of continuous product improvement, we reserve the right to change any information concerning product or pricing without notice or obligation *



8701 Elmwood Ave #400
Kansas City, MO 64132
Ph: 816-231-5522 Fax: 816-231-8437
800-247-5746 Email: robhaake@ajmfg.us
Please Visit Our Web Site At: www.ajmfg.com

DRAWN SLG	MATERIAL 304SS	JOB NAME	TAG	QTY	REV # A
CHKD	FINISH #4 SATIN	ENGINEER	DRAWING NAME SSEP Room System		SHT 1/6
APRVD	SIZE	CONTRACTOR			SCL 1:20
					DO NOT SCALE

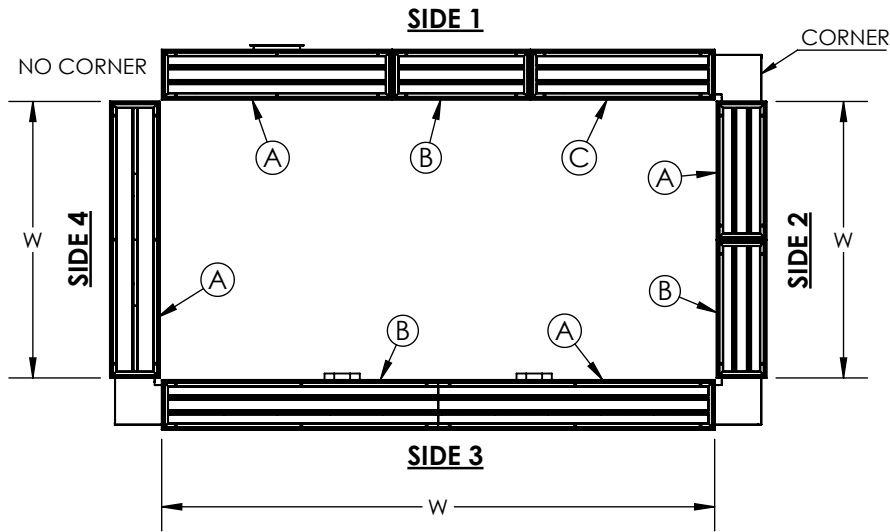

SSEPD

STAINLESS STEEL

OR SYSTEM AIR CURTAIN

CORNER OPTIONS

- ☐ ALL
☐ NONE
☐ SPECIFY EACH SIDE (Y OR N)

① _____ ② _____ ③ _____ ④ _____

****MUST SPECIFY SECTIONS
AND INLETS PER SIDE NEEDED****

Unit Width: _____

of Sections: _____ (Max of 96" Each)

☐ Equal Sections

☐ Specify Each Section Length

① _____ ② _____ ③ _____ ④ _____

☐ **INLET OPTIONS - SIDE 2**

① Inlet: (Type/Shape/Size/Location)

② Inlet: (Type/Shape/Size/Location)

③ Inlet: (Type/Shape/Size/Location)

④ Inlet: (Type/Shape/Size/Location)

Unit Width: _____

of Sections: _____ (Max of 96" Each)

☐ Equal Sections

☐ Specify Each Section Length

① _____ ② _____ ③ _____ ④ _____

☐ **INLET OPTIONS - SIDE 3**

① Inlet: (Type/Shape/Size/Location)

② Inlet: (Type/Shape/Size/Location)

③ Inlet: (Type/Shape/Size/Location)

④ Inlet: (Type/Shape/Size/Location)

Unit Width: _____

of Sections: _____ (Max of 96" Each)

☐ Equal Sections

☐ Specify Each Section Length

① _____ ② _____ ③ _____ ④ _____

☐ **INLET OPTIONS - SIDE 4**

① Inlet: (Type/Shape/Size/Location)

② Inlet: (Type/Shape/Size/Location)

③ Inlet: (Type/Shape/Size/Location)

④ Inlet: (Type/Shape/Size/Location)




8701 Elmwood Ave #400
 Kansas City, MO 63132
 Ph: 816-231-5522 Fax: 816-231-8437
 800-247-5746 Email: robhaake@ajmfg.us
 Please Visit Our Web Site At: www.ajmfg.com

DRAWN SLG	MATERIAL 304SS	JOB NAME	TAG	QTY	REV # A
CHKD	FINISH #4 SATIN	ENGINEER	DRAWING NAME SSEPD Room System		SHT 2/6
APRVD	SIZE	CONTRACTOR			SCL 1:20
					DO NOT SCALE

SSEP D

OR SYSTEM AIR CURTAIN

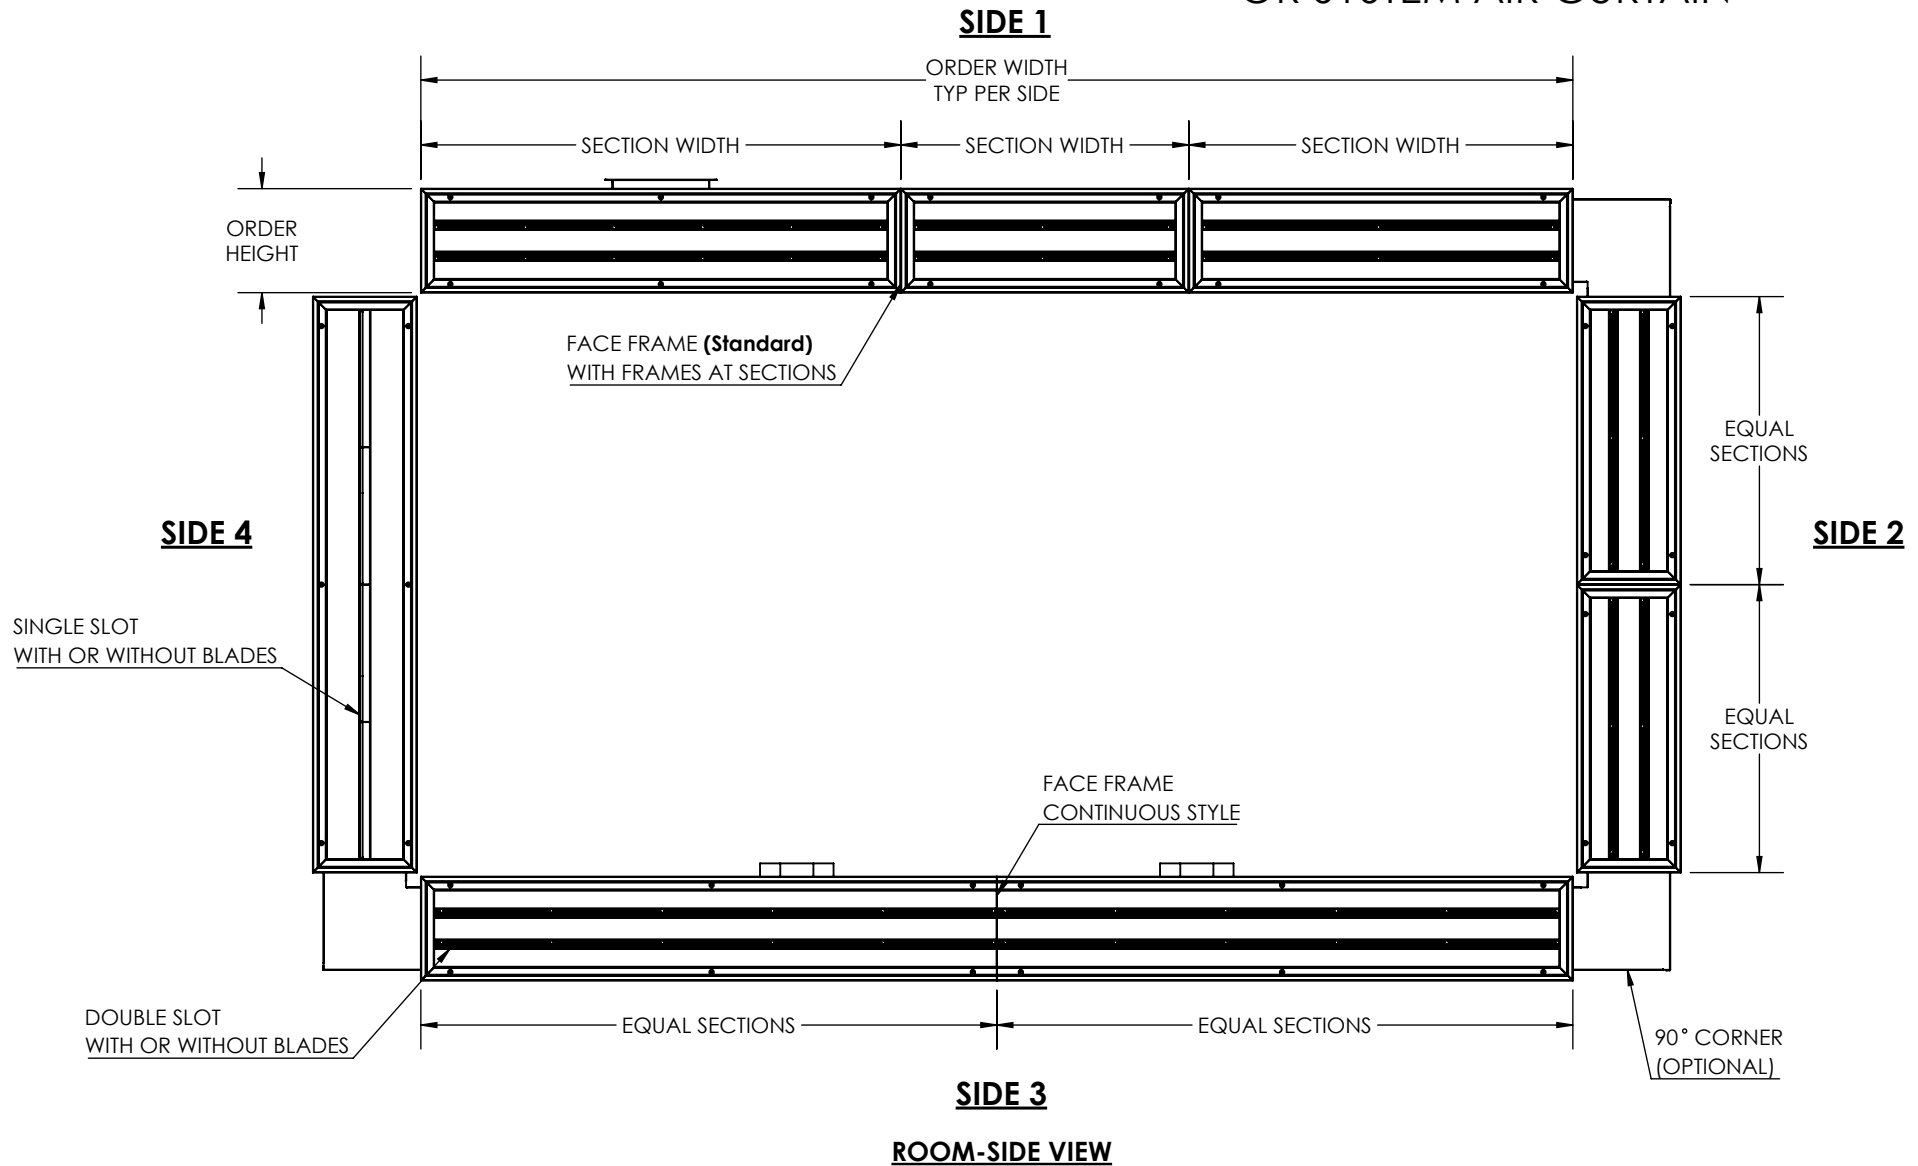


8701 Elmwood Ave #400
Kansas City, MO 63132
Ph: 816-231-5522 Fax: 816-231-8437
800-247-5746 Email: robhaake@ajmfg.us
Please Visit Our Web Site At: www.ajmfg.com

DRAWN SLG	MATERIAL 304SS	JOB NAME	TAG	QTY	REV # A
CHKD	FINISH #4 SATIN	ENGINEER	DRAWING NAME SSEP D Room System		SHT 3/6
APRVD	SIZE	CONTRACTOR			SCL 1:50
					DO NOT SCALE

SSEP

OR SYSTEM AIR CURTAIN

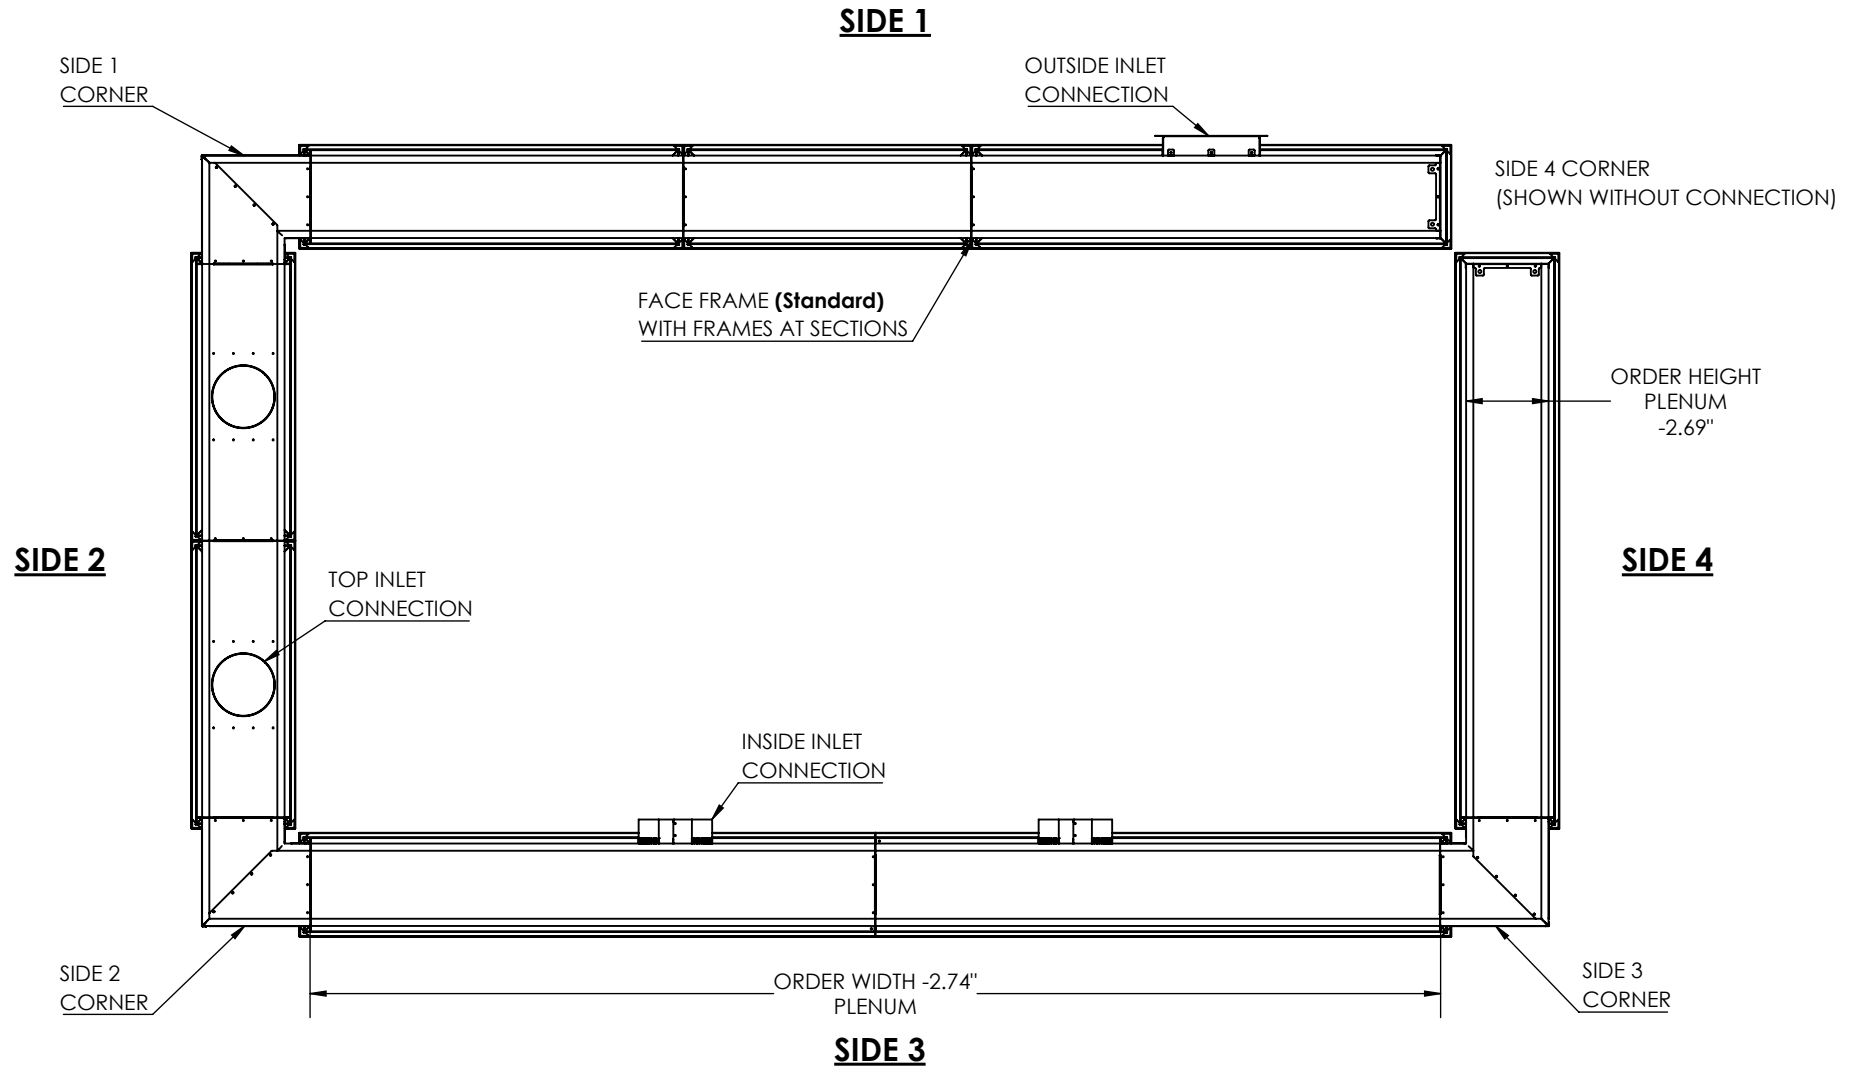

ROOM-SIDE VIEW




8701 Elmwood Ave #400
Kansas City, MO 63132
Ph: 816-231-5522 Fax: 816-231-8437
800-247-5746 Email: robhaake@ajmfg.us
Please Visit Our Web Site At: www.ajmfg.com

DRAWN SLG	MATERIAL 304SS	JOB NAME	TAG	QTY	REV # A
CHKD	FINISH #4 SATIN	ENGINEER	DRAWING NAME SSEP Room System		SHT 4/6
APRVD	SIZE	CONTRACTOR			SCL 1:50
					DO NOT SCALE


SSEP D

OR SYSTEM AIR CURTAIN

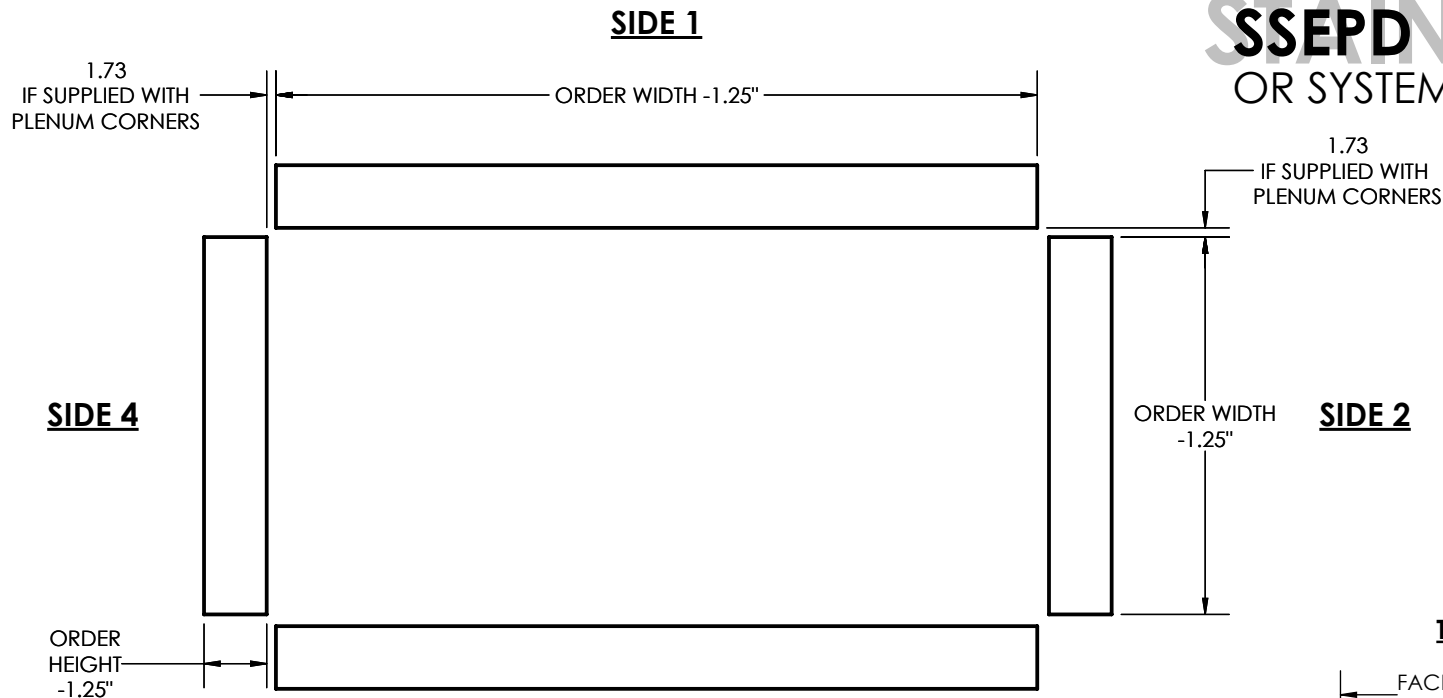

SIDE 3
SURFACE MOUNT
CEILING CUTOUT

INSIDE

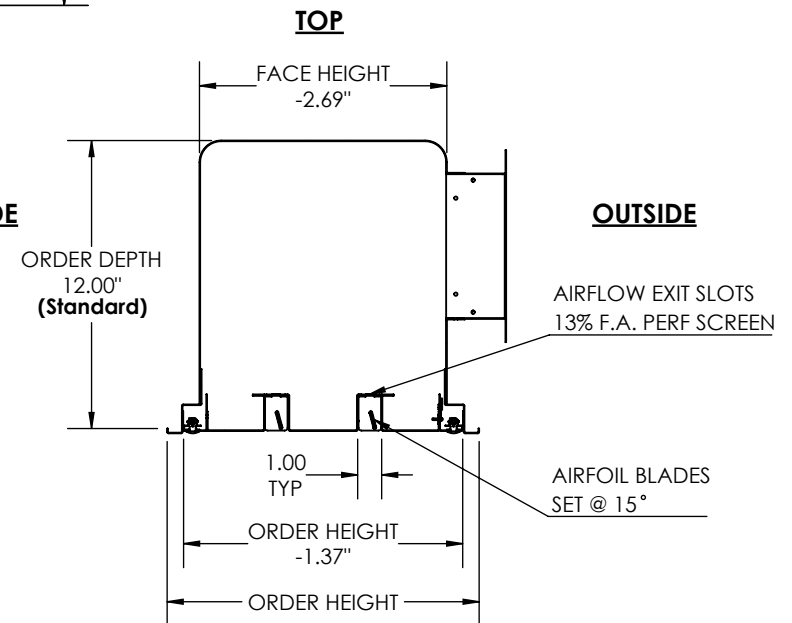






ROOM SIDE - CROSS SECTION



8701 Elmwood Ave #400
Kansas City, MO 63132
Ph: 816-231-5522 Fax: 816-231-8437
800-247-5746 Email: robhaake@ajmfg.us
Please Visit Our Web Site At: www.ajmfg.com

DRAWN SLG	MATERIAL 304SS	JOB NAME	TAG	QTY	REV # A
CHKD	FINISH #4 SATIN	ENGINEER	DRAWING NAME SSEP D Room System		SHT 5/6
APRVD	SIZE	CONTRACTOR			SCL 1:36
					DO NOT SCALE

INLET SIZING

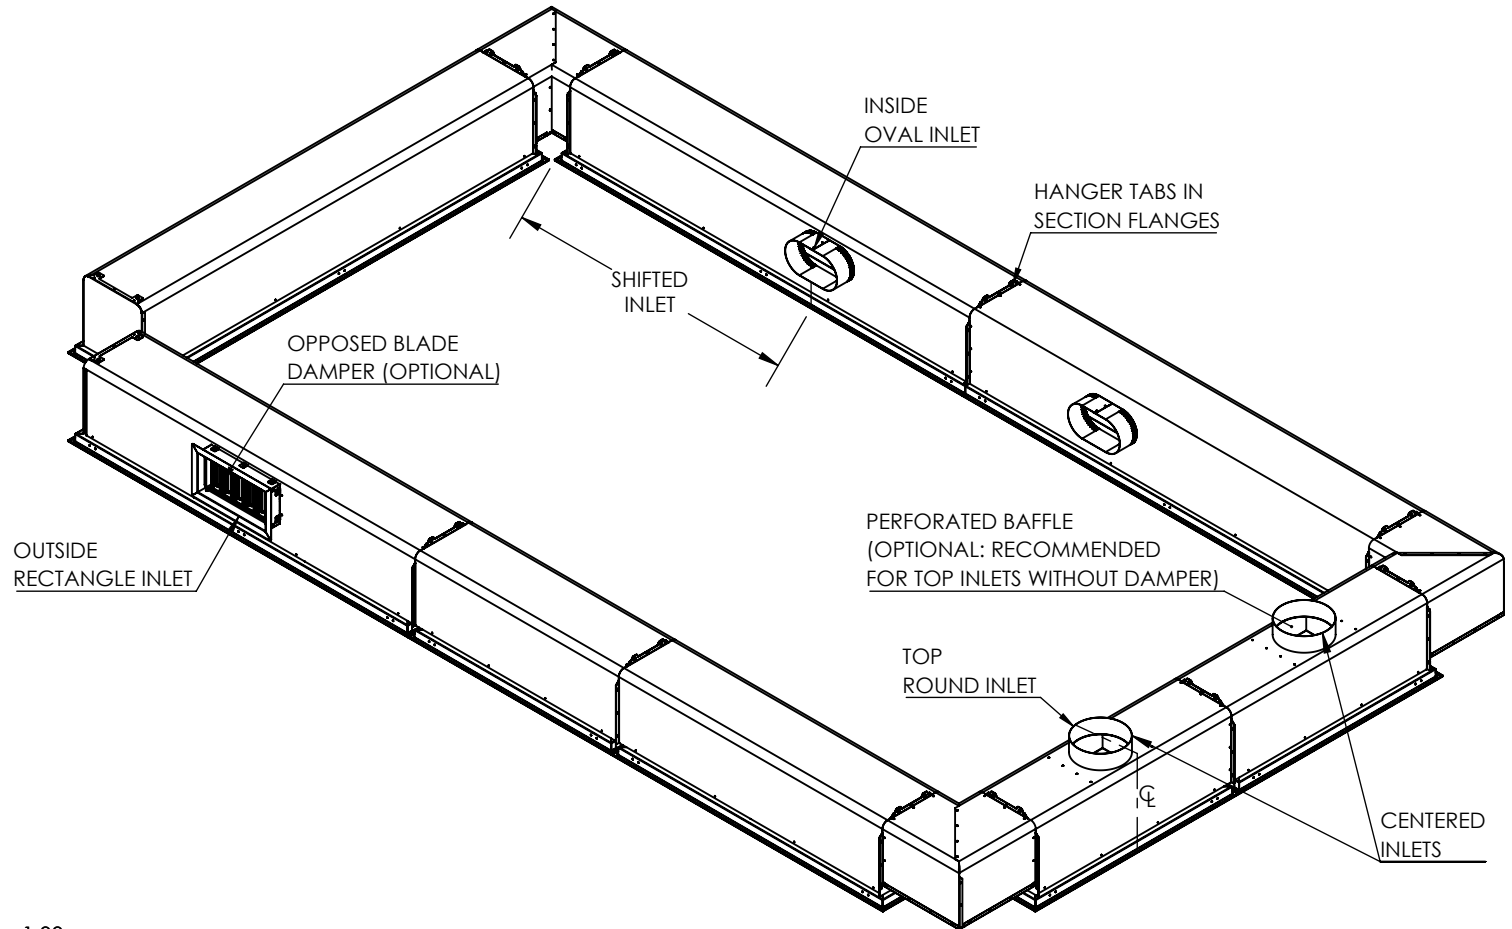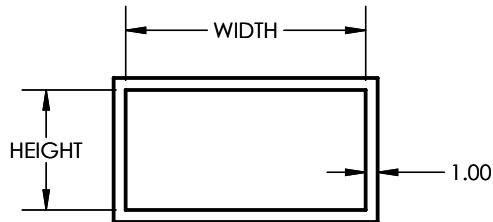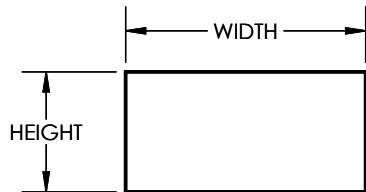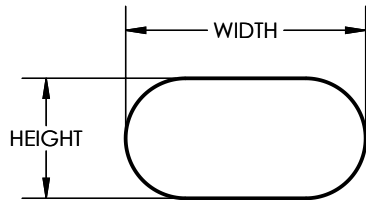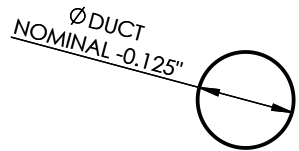

8701 Elmwood Ave #400
Kansas City, MO 63132
Ph: 816-231-5522 Fax: 816-231-8437
800-247-5746 Email: robhaake@ajmfg.us
Please Visit Our Web Site At: www.ajmfg.com

DRAWN SLG	MATERIAL 304SS	JOB NAME	TAG	QTY	REV # A
CHKD	FINISH #4 SATIN	ENGINEER	DRAWING NAME SSEPD Room System		SHT 6/6
APRVD	SIZE	CONTRACTOR			SCL 1:16
					DO NOT SCALE