

STANDARD CONSTRUCTION

- Aluminum
- 3-Piece Plenum
- Lay-In / Surface Mounting
- Walkable Plenum up to 250lbs
- Hanger Tabs for Unit Support Above Ceiling

FEATURE OPTIONS

- ☐ Foil Backed Insulation
 - ☐ 1.5" (R=4.2)
 - ☐ 2.25" (R=6.0)
- ☐ Dual Perf (2nd Panel/Layer of Perf)
- ☐ Custom Unit Depth: _____

INLET OPTIONS

- ☐ Inlet Location
 - ☐ Top Inlet
 - ☐ Side Inlet
 - ☐ End Inlet
- ☐ Inlet Shape/Size
 - ☐ Round - Size: _____
 - ☐ Oval - Size: _____
 - ☐ Rectangle - Size: _____
 - ☐ Flanged

ORDER SIZE

W=_____ x H=_____

FINISH OPTIONS


- ☐ Mill
- ☐ White Antimicrobial Powder Coat
- ☐ Other: _____

PERF OPTIONS





- ☐ 13% - Standard
- ☐ 23% - Medium
- ☐ 33% - High
- ☐ 51% - Max

DAMPER TYPE

- ☐ SSRD - Butterfly Damper
- ☐ SSBD - Bowtie Damper
- ☐ SSDD - Disc Damper
 - ☐ Solid Disc
 - ☐ Solid Disc w/Perf Ring
 - ☐ Perf Disc
- ☐ SSSD - Slide Damper

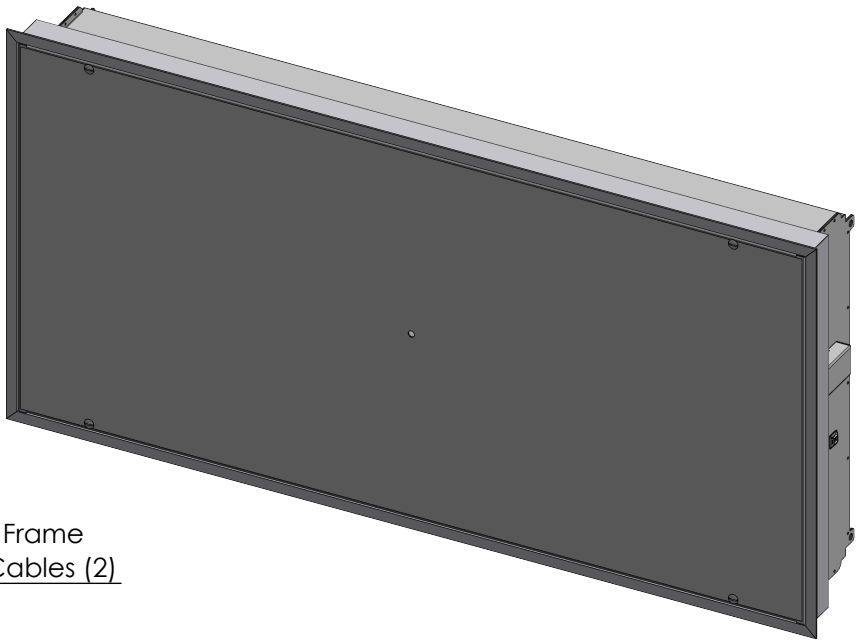

NOMINAL UNIT SIZE	OVERALL WIDTH (W)	OVERALL HEIGHT (H)	DEPTH (D)	CUTOUT WIDTH (CW)	CUTOUT HEIGHT (CH)
24 X 24	23.625	23.625	6.00	22.75	22.75
36 X 24	35.625	23.625	6.00	34.75	22.75
48 X 24	47.625	23.625	6.00	46.75	22.75

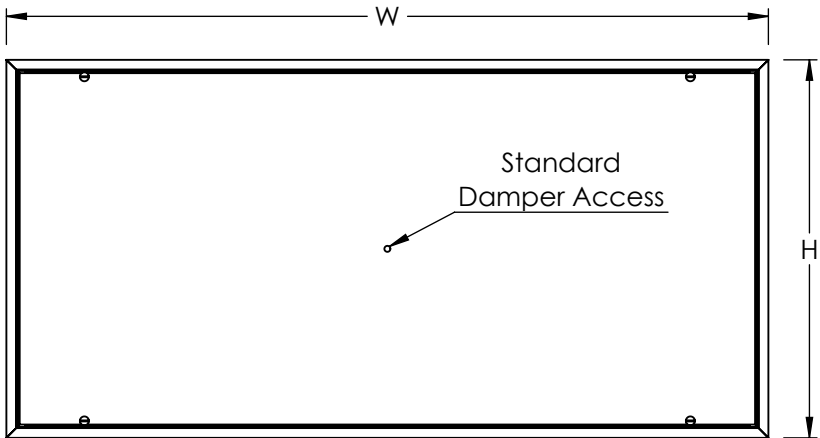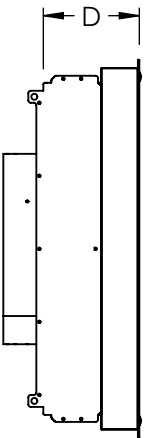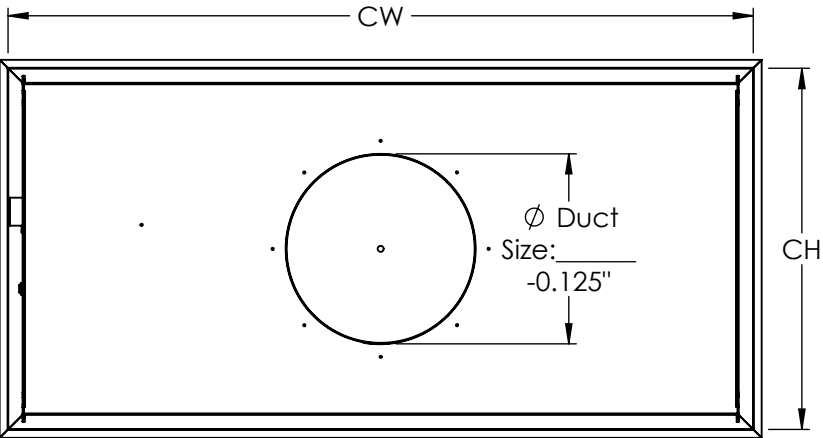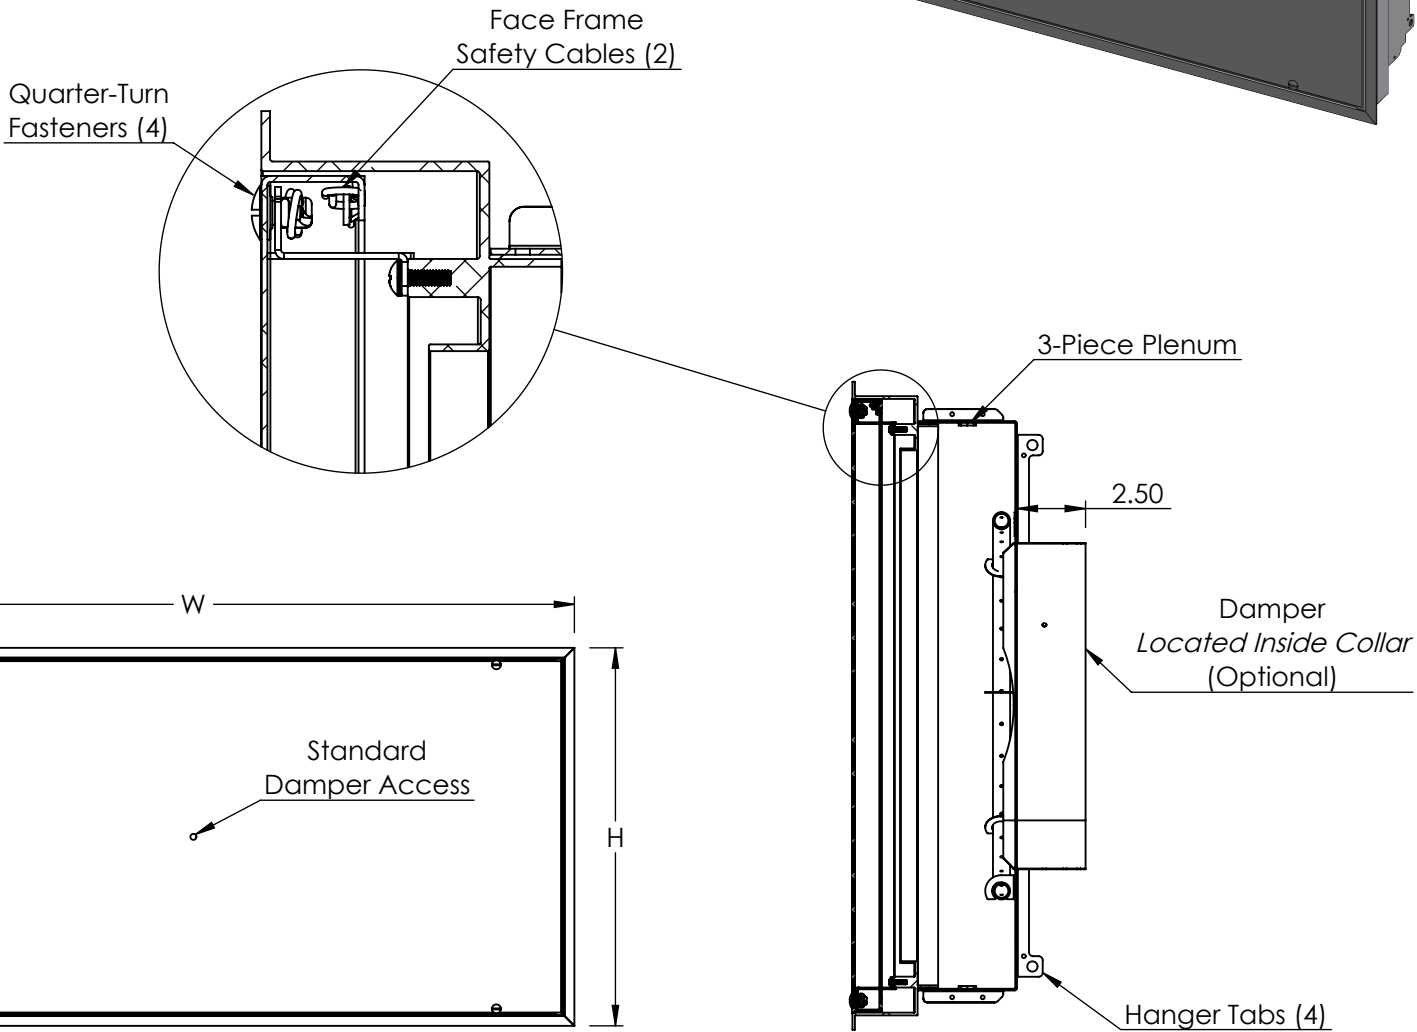

SECTION A-A
SCALE 1 : 7